


- Site plan should include
- 1) Address & legal description of property
 - 2) All existing and proposed building or additions
 - 3) Dimensions of all buildings
 - 4) ^{Distance} ~~Dimensions~~ of ~~any~~ building to property lines
 - 5) Dimensions of all property lines.
 - 6) Scale of drawing.

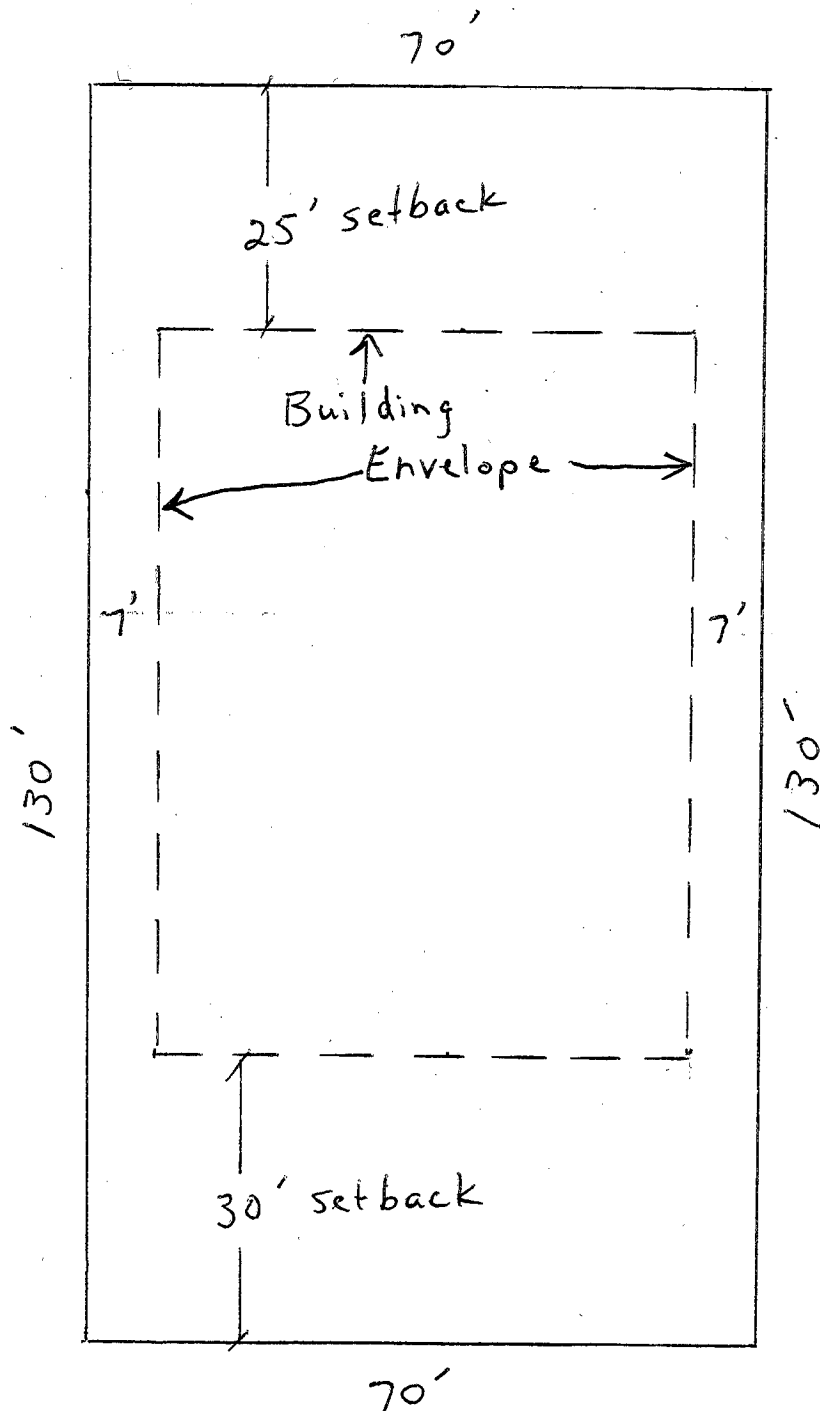

Scale 1" = 20'-0"